



Golf Course Master Plan

Country Club of Lansing

Lansing, Michigan

September 2021



Why develop a Master Plan?

The purpose of the CCL Golf Course Master Plan is to address the current and future improvements to our greatest asset, our golf course.

Our Master Plan will...

- Ensure enjoyable golf for all members, while retaining our course legacy and reputation
- Identify course needs and prioritization of capital improvements
- Provide consistent direction to CCL leadership
- Increase the value of CCL by improving the course for all current and future members
- Provide for measured implementation in a fiscally responsible manner

Prioritization of course needs and objectives for Master Plan:

- Bunker enhancement (removals/reduction/refurbishment) to improve strategy and course aesthetics
- Restoration of original design principles, intent & aesthetics to preserve legacy of CCL
- Addition of mid/forward tees to improve playability for all golfers
- Tree removals to reduce overly penal situations and foster maintenance
- Expansion of tee areas to provide additional tee options and improve condition
- Expansion of greens to original state (size & shape)
- Improve practice areas



Par 4

Tees

- 429 yds
- 413 yds
- 380 yds
- 320 yds
- 270 yds



CLUB AREA

PG

NEW/REALIGNED
PATH, REMOVE
OLD PATH

FORWARD
TEE

REMOVE
BUNKER/
EXPAND
FAIRWAY

EXISTING
TREES TO
SAVE

RESTORE
BUNKER
COMPLEX

EXPAND
GREEN

REMOVE BUNKER/
RESTORE FEEDER
SLOPE AND EXPAND
FAIRWAY

REBUILD
BUNKER

NEW
BUNKER

RESTORE
BUNKER

EXPAND
FAIRWAY

COUNTRY CLUB
of
LANSING
1908

HOLE #1

September 2021
Scale: 1"=100'

C.W.
GOLF ARCHITECTURE

Par 4

Tees


- 410 yds
- 380 yds
- 335 yds
- 284 yds
- 215 yds



Par 4

Tees

- 460 yds
- 410 yds
- 356 yds
- 318 yds
- 245 yds

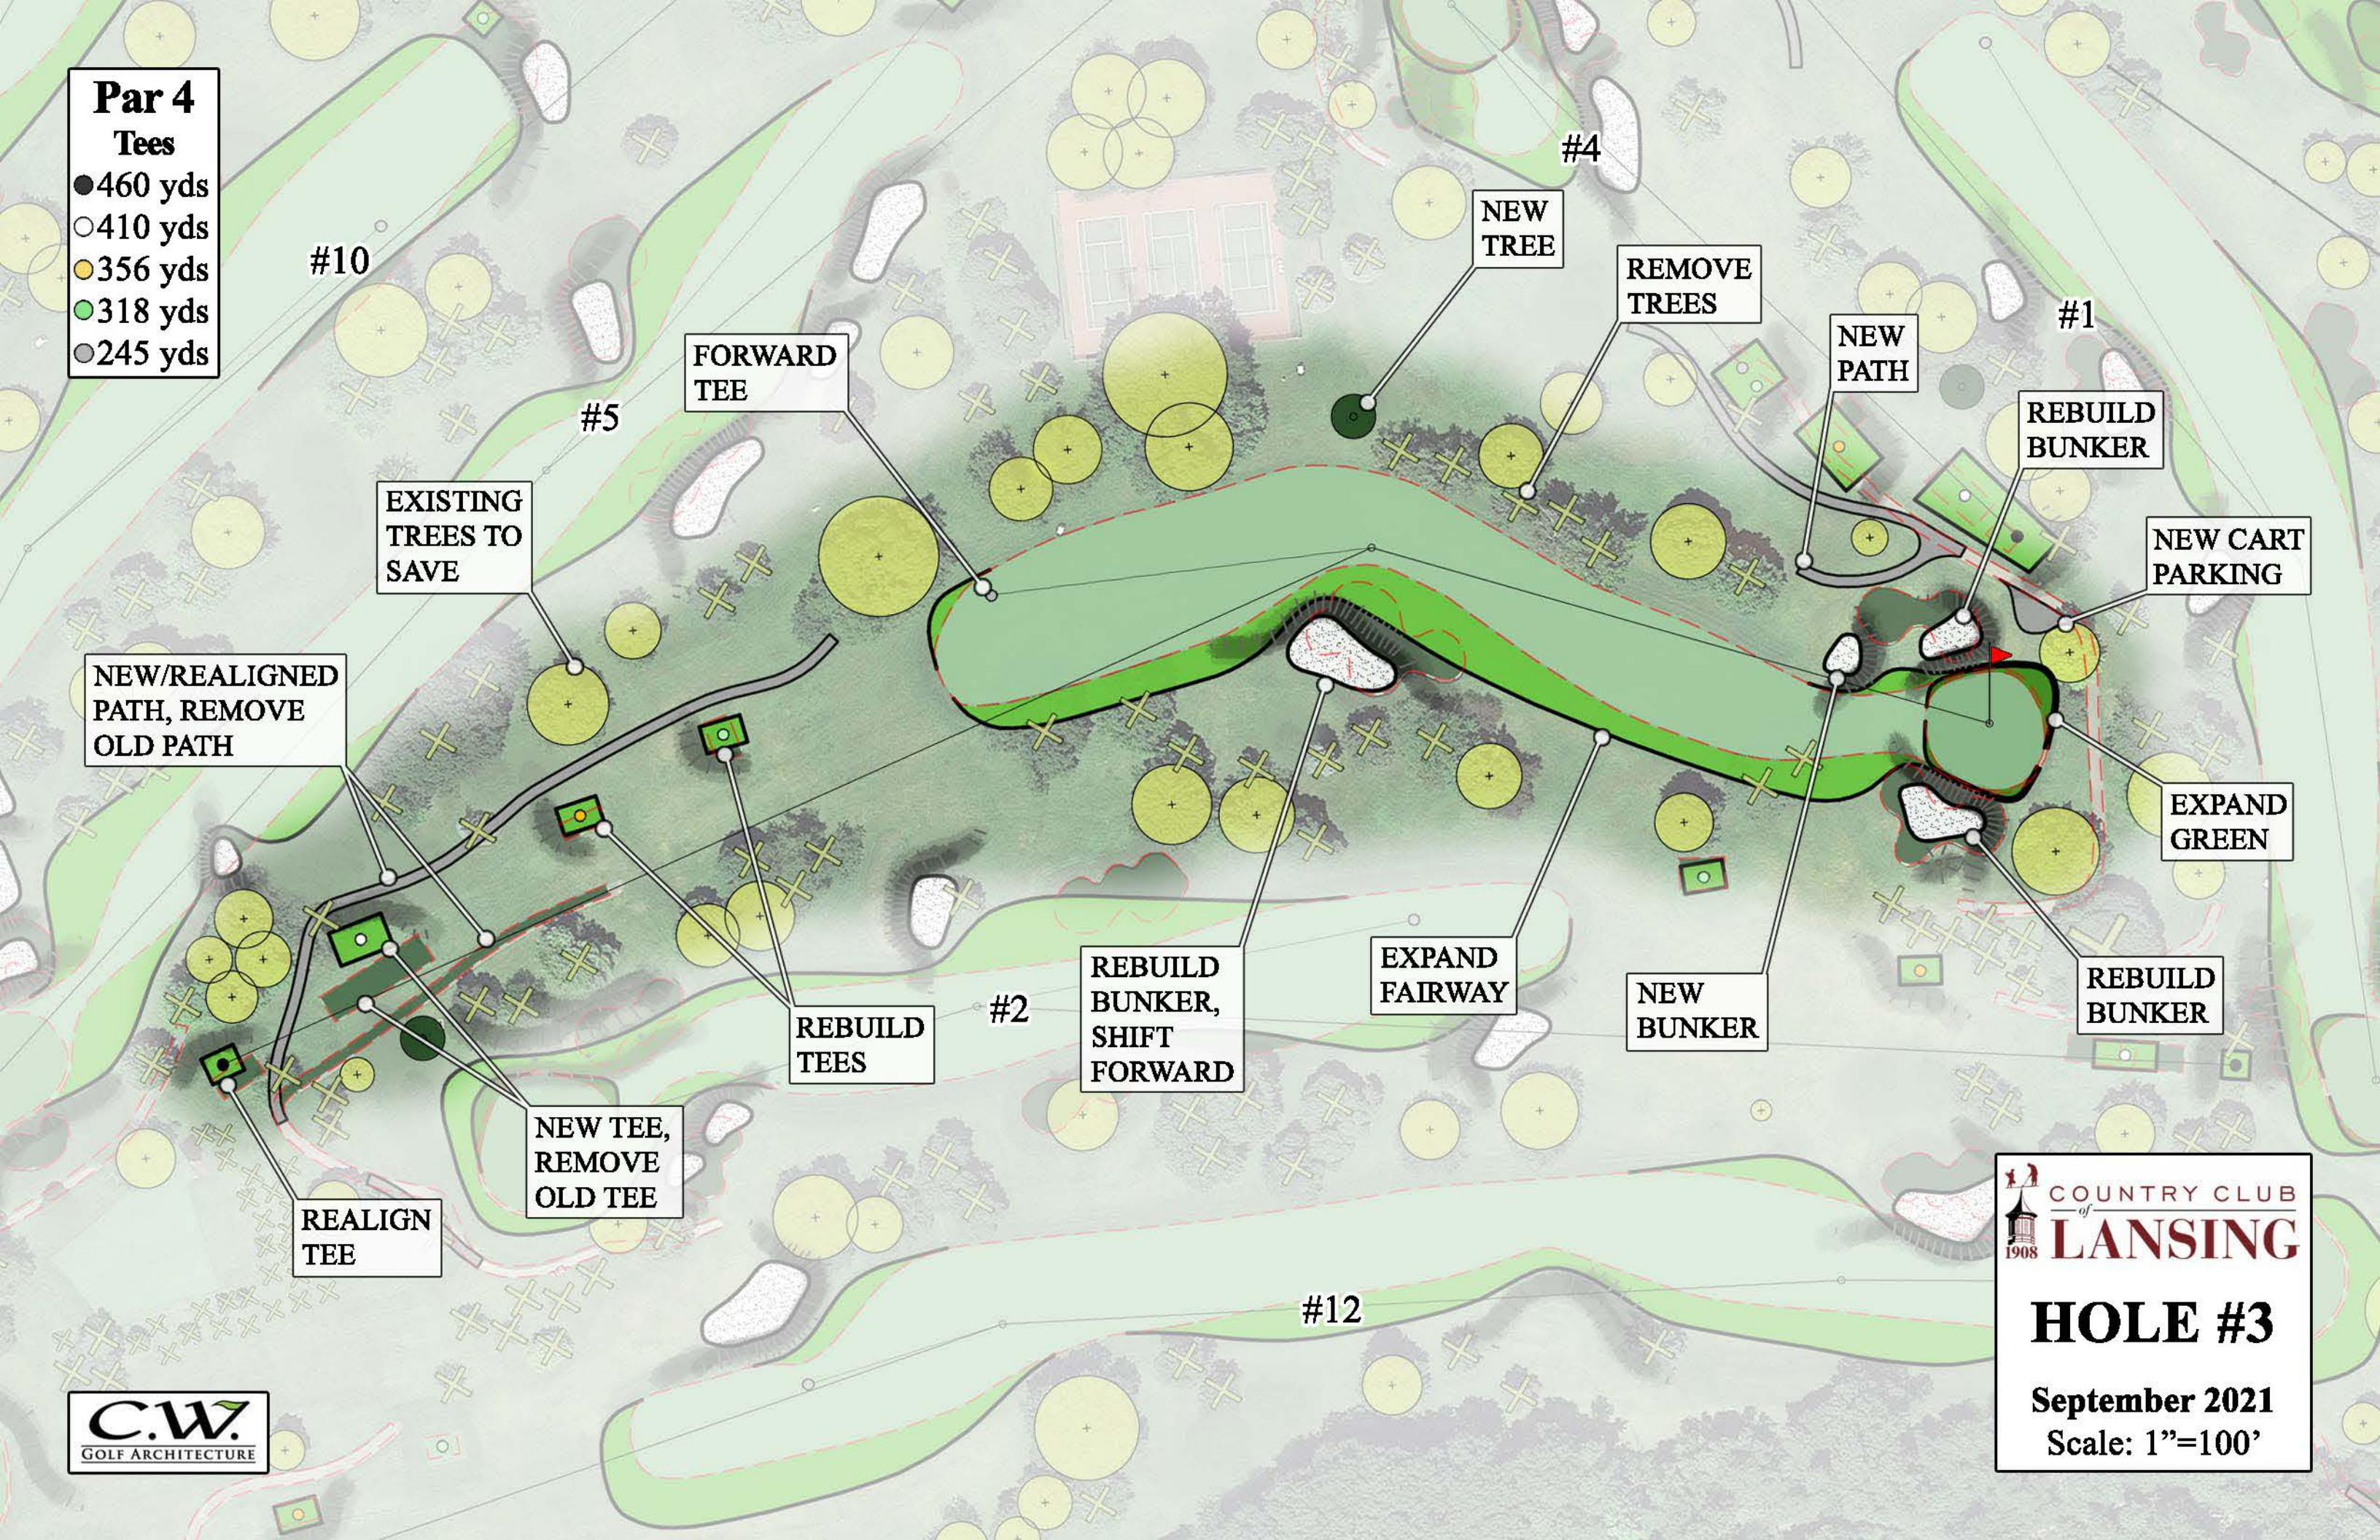

NEW/REALIGNED
PATH, REMOVE
OLD PATH

EXISTING
TREES TO
SAVE

FORWARD
TEE

REBUILD
TEES

NEW TEE,
REMOVE
OLD TEE

REALIGN
TEE

NEW
TREE

REMOVE
TREES

NEW
PATH

REBUILD
BUNKER

NEW CART
PARKING

EXPAND
GREEN

REBUILD
BUNKER

NEW
BUNKER

EXPAND
FAIRWAY

REBUILD
BUNKER,
SHIFT
FORWARD

COUNTRY CLUB
of
LANSING
1908

HOLE #3

September 2021
Scale: 1"=100'

C.W.
GOLF ARCHITECTURE

Par 3
Tees

- 187 yds
- 170 yds
- 140 yds
- 115 yds
- 110 yds

#12

#2

#3

#5

#10

ENLARGE TEE,
LOWER 1.5' +/-

COMBINE/
ENLARGE
TEE

REALIGN/
REMOVE
OLD PATH

NEW
TEE

EXPAND/
REALIGN
FAIRWAY

REMOVE BUNKER/
RESTORE GRASS
RIDGE/FEEDER SLOPE

EXISTING
GRASS FACE

RESTORE UPPER
GREEN PLATEAU/
EXPAND GREEN

PG

CLUB
AREA

#1

EXISTING
TREES TO
SAVE

NEW
TREE

REMOVE
TREES

RESTORE
BUNKER
COMPLEX

PA

Par 5

Tees

- 500 yds
- 475 yds
- 455 yds
- 415 yds
- 350 yds

REMOVE BUNKER/
CREATE GRASS HOLLOW

EXPAND
FAIRWAY

NEW
BUNKER

REBUILD
BUNKER

EXPAND
FAIRWAY

RESTORE
BUNKERS

REBUILD
BUNKER

RESTORE
BUNKER

REMOVE
TREES

ADD
DRAINAGE

EXISTING
TREES TO
SAVE

REBUILD
BUNKER

EXPAND
FAIRWAY

NEW
TEE

REBUILD/
REALIGN
TEE

PG

CLUB
AREA

C.W.
GOLF ARCHITECTURE

COUNTRY CLUB
of
LANSING
1908

HOLE #5

September 2021

Scale: 1"=100'

Par 5

Tees

- 545 yds
- 510 yds
- 465 yds
- 430 yds
- 380 yds



EXPAND GREEN

REBUILD BUNKER/
RESTORE GRASS
RIDGE/FEEDER SLOPE

EXTEND
PATH

EXISTING
TREES TO
SAVE

EXPAND
FAIRWAY

NEW
TREES

NEW
TEE

REALIGN/
LEVEL TEES

REMOVE
BUNKER/
EXPAND
FAIRWAY

REBUILD
BUNKER

EXPAND
FAIRWAY

RESTORE
BUNKER

REMOVE
BUNKER

REMOVE
TREES

NEW
BUNKER

REBUILD TEES/
SHIFT LEFT/REALIGN

C.W.
GOLF ARCHITECTURE

COUNTRY CLUB
of
LANSING
1908


HOLE #6

September 2021
Scale: 1"=100'

Par 3

Tees

- 187 yds
- 165 yds
- 150 yds
- 130 yds
- 95 yds

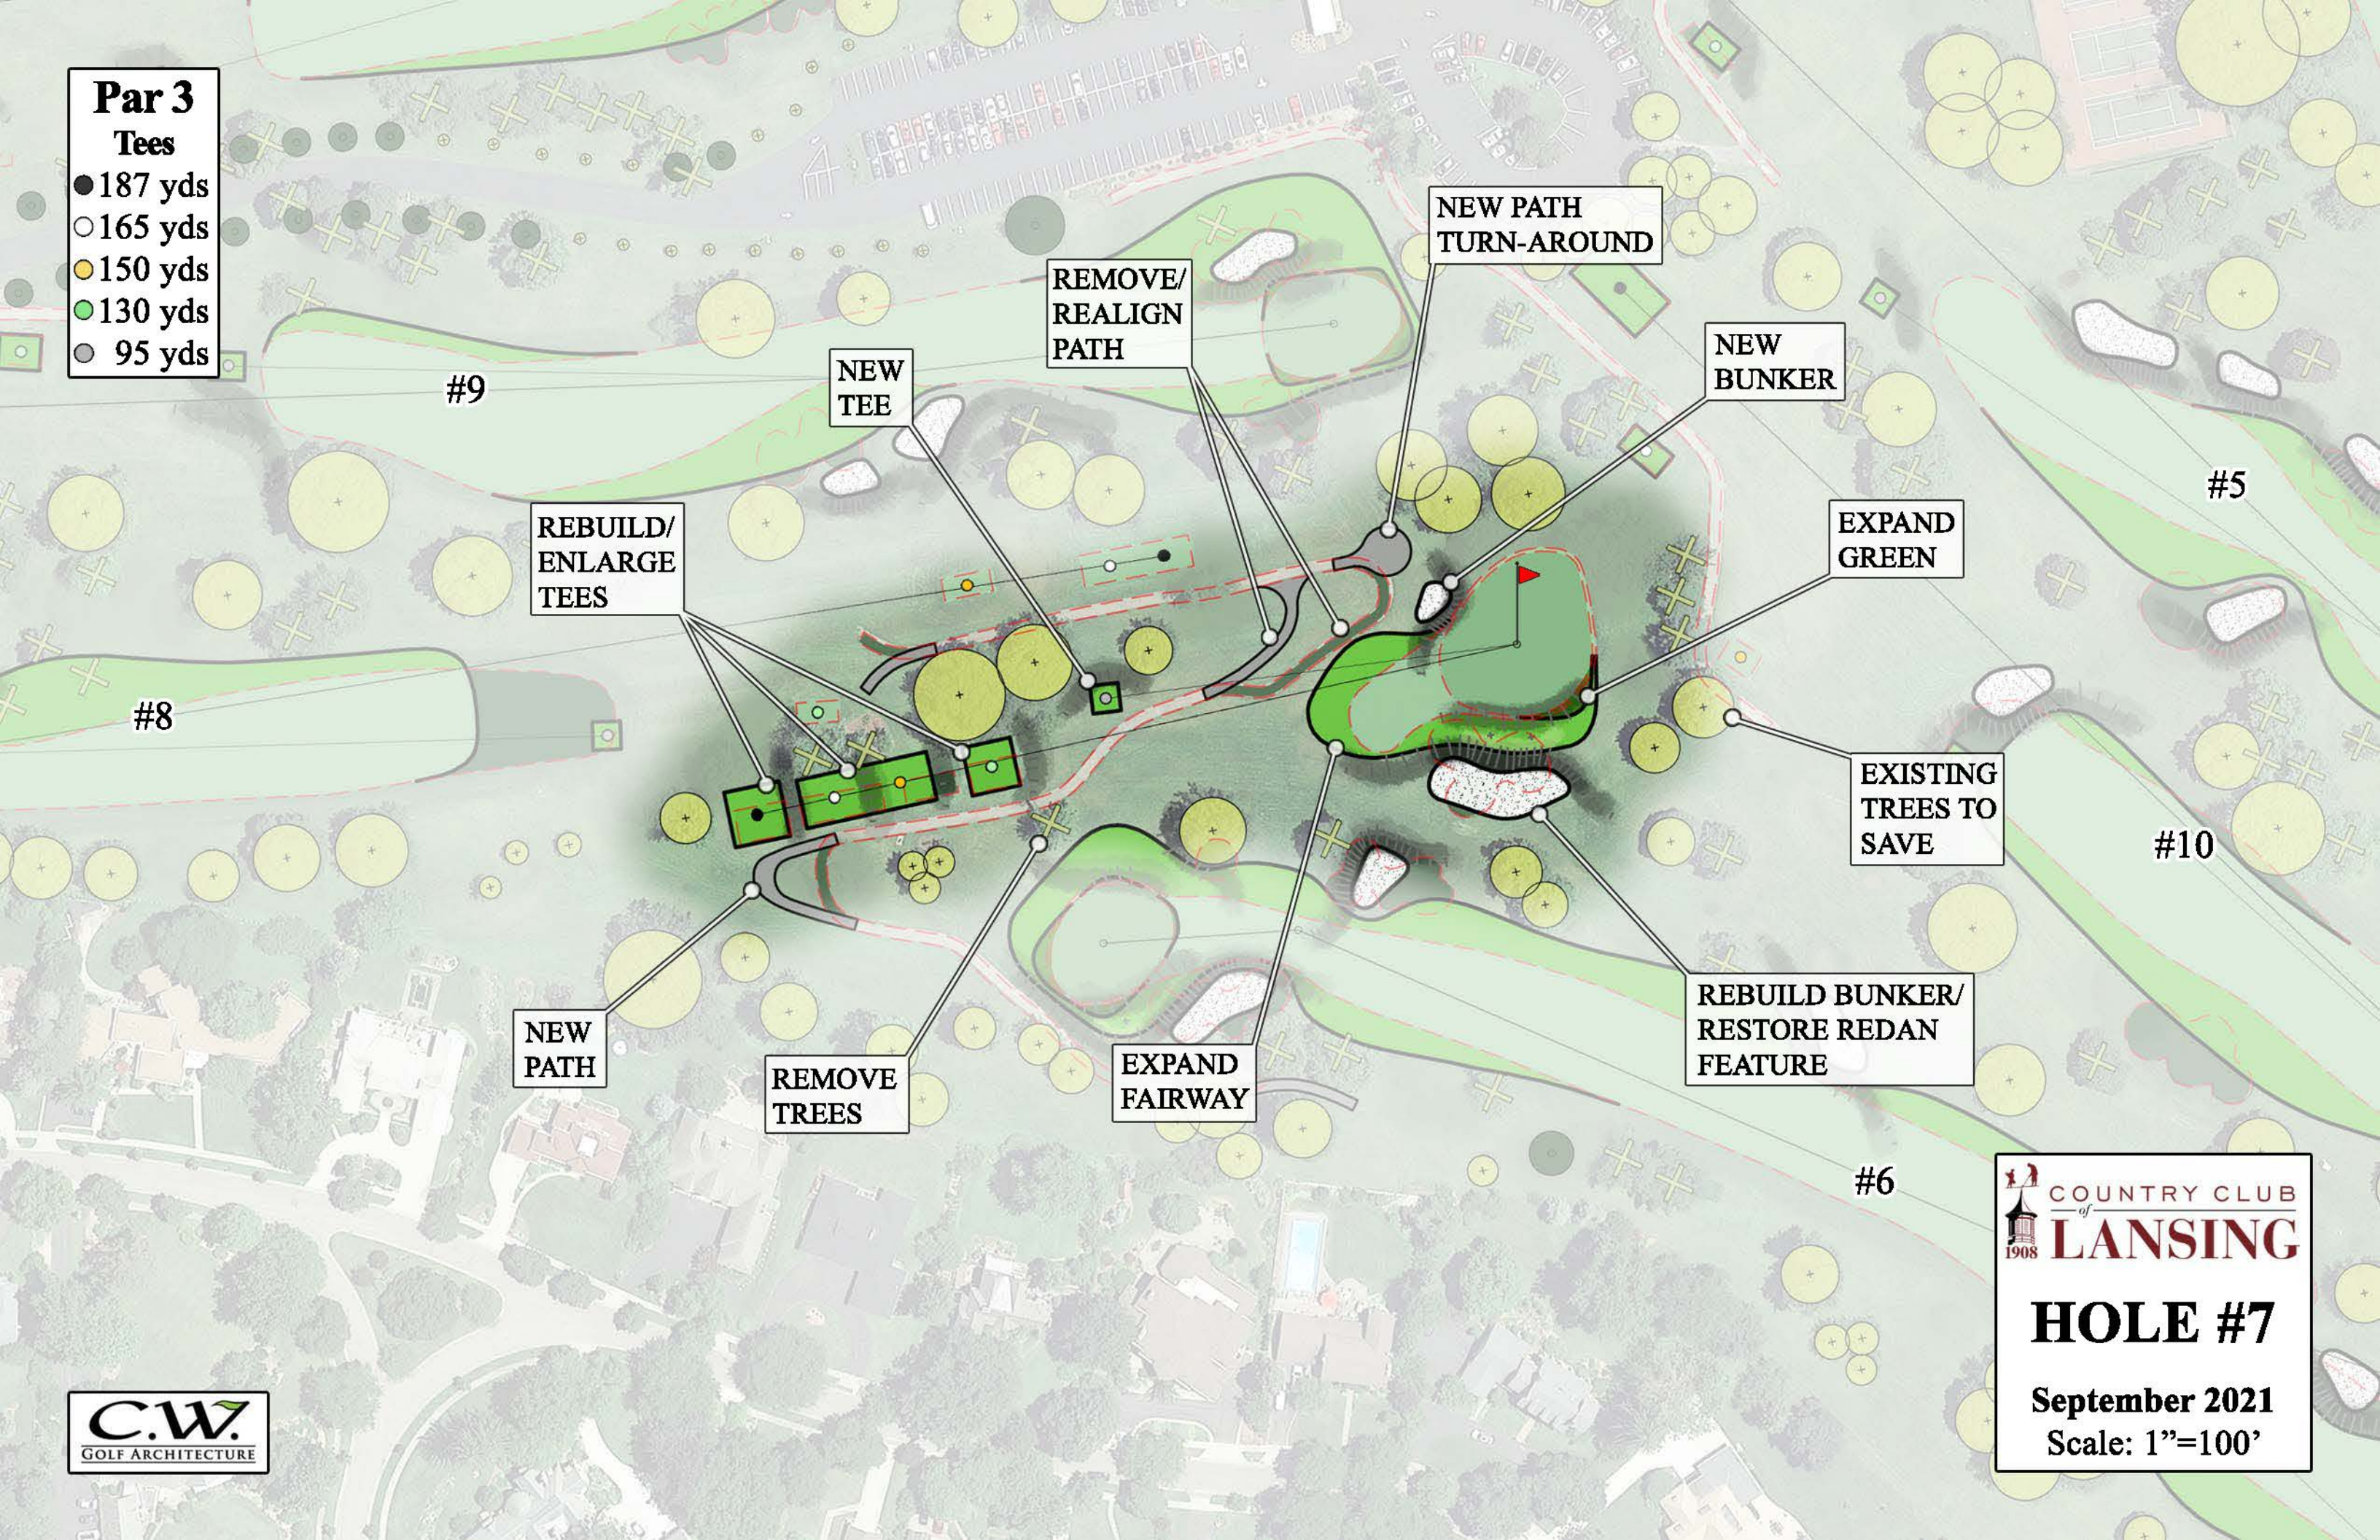

REBUILD/
ENLARGE
TEES

NEW
TEE

REMOVE/
REALIGN
PATH

NEW PATH
TURN-AROUND

NEW
BUNKER

EXPAND
GREEN

EXISTING
TREES TO
SAVE

REBUILD BUNKER/
RESTORE REDAN
FEATURE

EXPAND
FAIRWAY

REMOVE
TREES

NEW
PATH

 COUNTRY CLUB
of
LANSING
1908

HOLE #7

September 2021
Scale: 1"=100'

Par 4

Tees

- 390 yds
- 375 yds
- 343 yds
- 296 yds
- 250 yds



EXISTING
TREES TO
SAVE

REMOVE BUNKER/
CREATE BROAD
MOUND

EXPAND
GREEN

SHORTEN
FAIRWAY

NEW
TEE

REALIGN
PATH

#6

LIMB UP
RIGHT SIDE
OF TREE

#7

REMOVE BUNKERS/
EXPAND FAIRWAY

UNDERBRUSH AND
EXPOSE LARGE TREES

EXISTING GRASS
FACE HOLLOW

EXPAND
FAIRWAY

REMOVE
TREES

#9

#18

COUNTRY CLUB
of
LANSING
1908

HOLE #8

September 2021

Scale: 1"=100'

C.W.
GOLF ARCHITECTURE

Par 4

Tees

- 416 yds
- 381 yds
- 360 yds
- 311 yds
- 265 yds

#17

#18

CLUB
AREA

PG

NEW
MEMORIAL
TREES

REMOVE
BUNKER

NEW
TREE

REBUILD
BUNKER

EXPAND
FAIRWAY

NEW
TEE

REBUILD/
LEVEL TEE

NEW
TEE

REBUILD/
REALIGN
TEES

EXPAND
GREEN

REMOVE BUNKER/
RESTORE GRASS
FACE/HOLLOW

NEW
BUNKERS

EXPAND
FAIRWAY

REMOVE
TREES

EXISTING
TREES TO
SAVE

THIN/UNDERBRUSH
TREES IN RAVINE

#8

#7

COUNTRY CLUB
of
LANSING
1908

HOLE #9

September 2021

Scale: 1"=100'

C.W.
GOLF ARCHITECTURE

Par 4

Tees

- 420 yds
- 385 yds
- 340 yds
- 280 yds
- 230 yds

EXISTING
TREES TO
SAVE

NEW
BUNKER

FORWARD
TEE

REMOVE
TREES

RESTORE
BUNKERS

REMOVE
BUNKERS

CONNECT
GREENS WITH
FAIRWAY

REBUILD
BUNKER

EXPAND
FAIRWAY

REMOVE
BUNKER

NEW TEE/
SHORTEN
FAIRWAY

LEVEL
TEES

C.W.
GOLF ARCHITECTURE

COUNTRY CLUB
of
LANSING
1908

HOLE #10


September 2021

Scale: 1"=100'

Par 3

Tees

- 122 yds
- 110 yds
- 105 yds
- 100 yds
- 90 yds

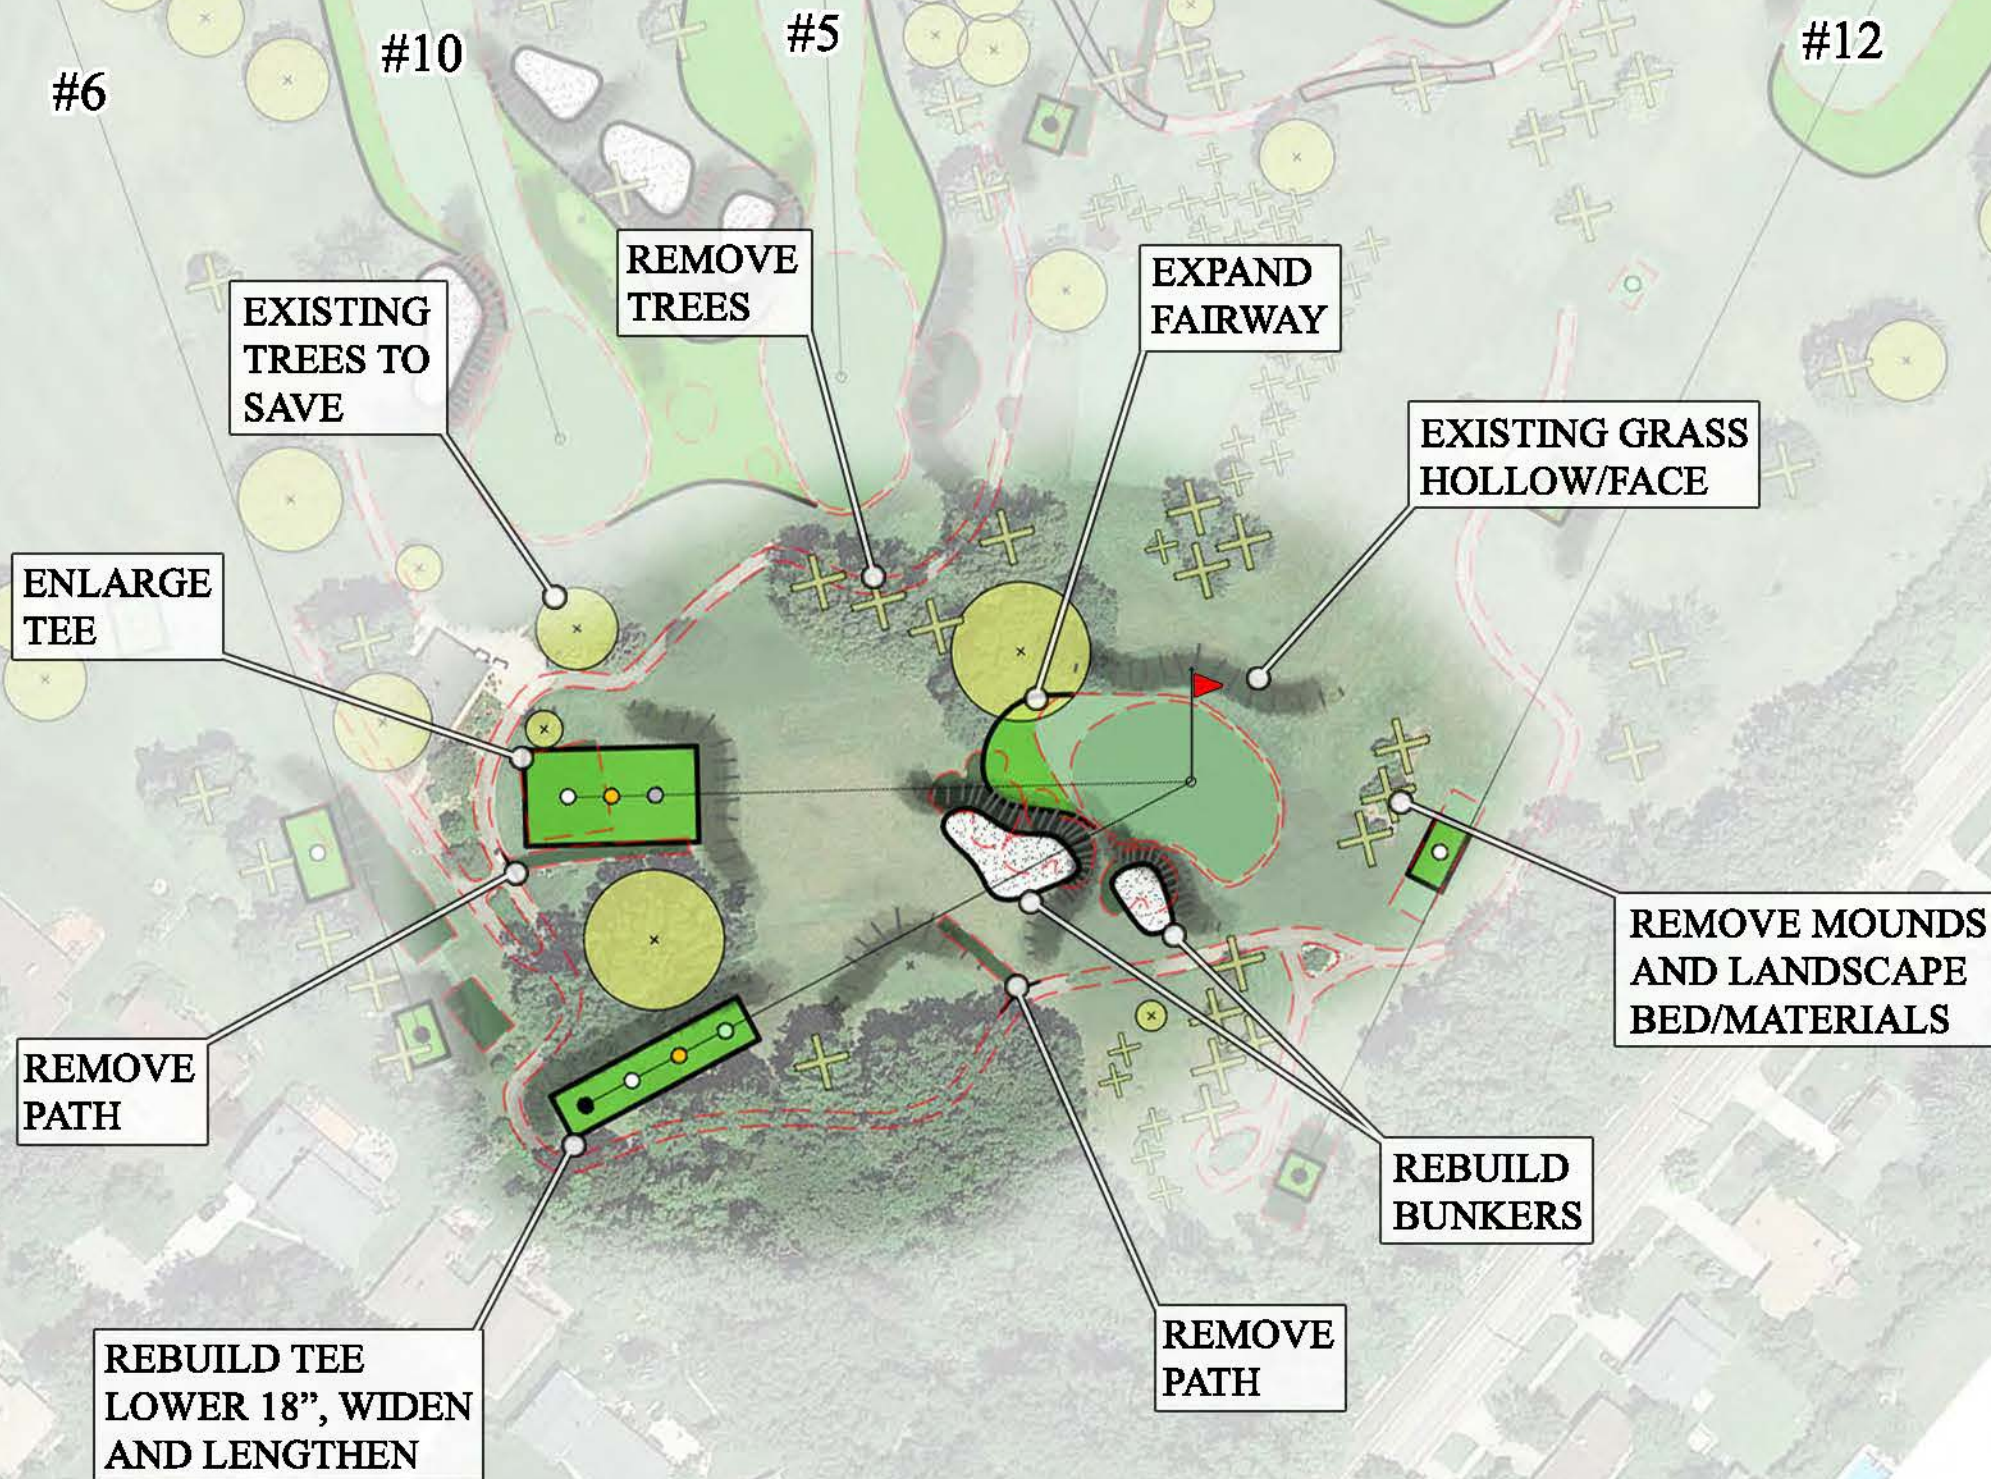

HOLE #11

September 2021
Scale: 1"=100'



**Par 5
Tees**

- 615 yds
- 540 yds
- 480 yds
- 440 yds
- 355 yds



COUNTRY CLUB
of
LANSING
1908

HOLE #12

September 2021
Scale: 1"=100'

Par 4

Tees

- 365 yds
- 345 yds
- 335 yds
- 300 yds
- 225 yds

NEW PATH,
REMOVE
OLD PATH

EXISTING
TREES TO
SAVE

REMOVE
TREES

SHORTEN
FAIRWAY

REBUILD/
RESTORE
BUNKER

EXPAND
FAIRWAY

REMOVE BUNKER/
RESTORE RIDGE/
FEEDER SLOPE

REMOVE
BUNKER

REBUILD
BUNKER

NEW
PATH

REBUILD
BUNKER

REMOVE
BUNKER/
EXPAND
FAIRWAY

NEW
TEE

MAINT.
AREA

ADD MASSING
OF CONIFERS
TO SCREEN
MAINTENANCE
AREA

REBUILD/
SHIFT TEES
RIGHT 30'

#12

#2

#1

#16

#14

#15

COUNTRY CLUB
of
LANSING
1908

HOLE #13

September 2021
Scale: 1"=100'

**Par 4
Tees**

- 447 yds
- 420 yds
- 370 yds
- 304 yds
- 250 yds



PA

#16

#17

EXPAND
FAIRWAY

FILL LOW
18" +/-

REMOVE
TREES

FORWARD
TEE

LOWER
RIDGE
3' +/-

NEW TEE,
RAISE 1'

NEW
TEE

EXPAND
GREEN

REALIGN
PATH

REMOVE TREES/
RESTORE GRASS
HOLLOW

EXPAND HOLLOW
TO CREATE SOIL
TO FILL LOW IN
FAIRWAY

EXISTING
TREES TO
SAVE

REMOVE
TEE

#15

ENLARGE/
RENOVATE TEE,
RAISE 18"

COUNTRY CLUB
of
LANSING
1908

HOLE #14

September 2021
Scale: 1"=100'

C.W.
GOLF ARCHITECTURE

Par 5

Tees

- 520 yds
- 490 yds
- 440 yds
- 350 yds
- 290 yds

REBUILD TEE,
RAISE 1' +/-

SHORTEN
FAIRWAY

SGA

LEVEL
TEE

REALIGN/
LEVEL TEE

FORWARD
TEE

NEW
TEE

EXISTING
TREES TO
SAVE

RESTORE
BUNKER

EXPAND
FAIRWAY

REMOVE BUNKERS/
RESTORE FEEDER
SLOPE

EXPAND
FAIRWAY

REMOVE
TREES

NEW
TREES

NEW
BUNKER

REMOVE
BUNKER

REBUILD
BUNKER

PA

#14

#16

#17

Par 4

Tees

- 355 yds
- 345 yds
- 305 yds
- 260 yds
- 160 yds

CLUB
AREA

EXISTING
TREES TO
SAVE

NEW
TREE

EXPAND
FAIRWAY

REBUILD
BUNKER

EXPAND
GREEN

FORWARD
TEE

SHORTEN
FAIRWAY

PA

NEW
TEES

REBUILD
TEE

REALIGN/
REMOVE
OLD PATH

RESTORE
BUNKER

REMOVE
TREES

REBUILD
BUNKERS

#15

#14

#17

#18

#1

Par 3

Tees

- 220 yds
- 195 yds
- 155 yds
- 115 yds
- 115 yds

#18

EXPAND
FAIRWAY

REBUILD
BUNKER

EXISTING
TREES TO
SAVE

REBUILD
TEE, RAISE
2' +/-

ENLARGE/
REALIGN
TEES

#16

EXPAND
GREEN

REMOVE BUNKER/
EXPAND FAIRWAY

REMOVE
TREES

#14

#15

C.W.
GOLF ARCHITECTURE

COUNTRY CLUB
of
LANSING
1908

HOLE #17

September 2021
Scale: 1"=100'

Par 4

Tees

- 390 yds
- 372 yds
- 324 yds
- 299 yds
- 260 yds



NEW
TEE

#17

EXPAND
FAIRWAY

RESTORE
BUNKER

NEW
BUNKER

RESTORE
BUNKER

REBUILD
BUNKER

#16

EXISTING
TREES TO
SAVE

PA

EXPAND
GREEN

CLUB
AREA

REBUILD
BUNKER

PG

REALIGN
TEE

REBUILD/
REALIGN
TEES

NEW
TEE

NEW
MEMORIAL
TREES

REMOVE
TREES

REMOVE BUNKERS/
EXPAND FAIRWAY

#9

#8



 COUNTRY CLUB
of
LANSING
1908

HOLE #18

September 2021
Scale: 1"=100'

- Targets**
- 205 yds
 - 160 yds
 - 105 yds
 - 90 yds



- Targets**
- 210 yds
 - 160 yds
 - 120 yds
 - 75 yds







CLUB
AREA

PG

PA

EXISTING
TREES TO
SAVE

NEW 9,500 SF
GREEN

REMOVE
TREES

(3) NEW
BUNKERS

#10

#1

#4

#5

#3

1/2 AC
FAIRWAY
AREA

C.W.
GOLF ARCHITECTURE

 COUNTRY CLUB
of
LANSING
**Short Game
Area - B**
September 2021
Scale: 1"=100'

	1	2	3	4	5	6	7	8	9	OUT
LANGFORD	429	410	460	187	500	545	187	390	416	3,524
RIVERSIDE	413	380	410	170	475	510	165	375	381	3,279
MOORES	380	335	356	140	455	465	150	343	360	2,984
GRAND	320	284	318	115	415	430	130	296	311	2,619
CAPITAL	270	215	245	110	350	380	95	250	265	2,180
PAR	4	4	4	3	5	5	3	4	4	36

10	11	12	13	14	15	16	17	18	IN	TOTAL
420	122	615	365	447	520	355	220	390	3,454	6,978
385	110	540	345	420	490	345	195	372	3,202	6,481
340	105	480	335	370	440	305	155	324	2,854	5,838
280	100	440	300	304	350	260	115	299	2,448	5,067
230	90	355	225	250	290	160	115	260	1,975	4,155
4	3	5	4	4	5	4	3	4	36	72